



Construction Widths For StrataVault™

www.citygreen.com

Scale 1:10 @ A1 1:20 @ A3

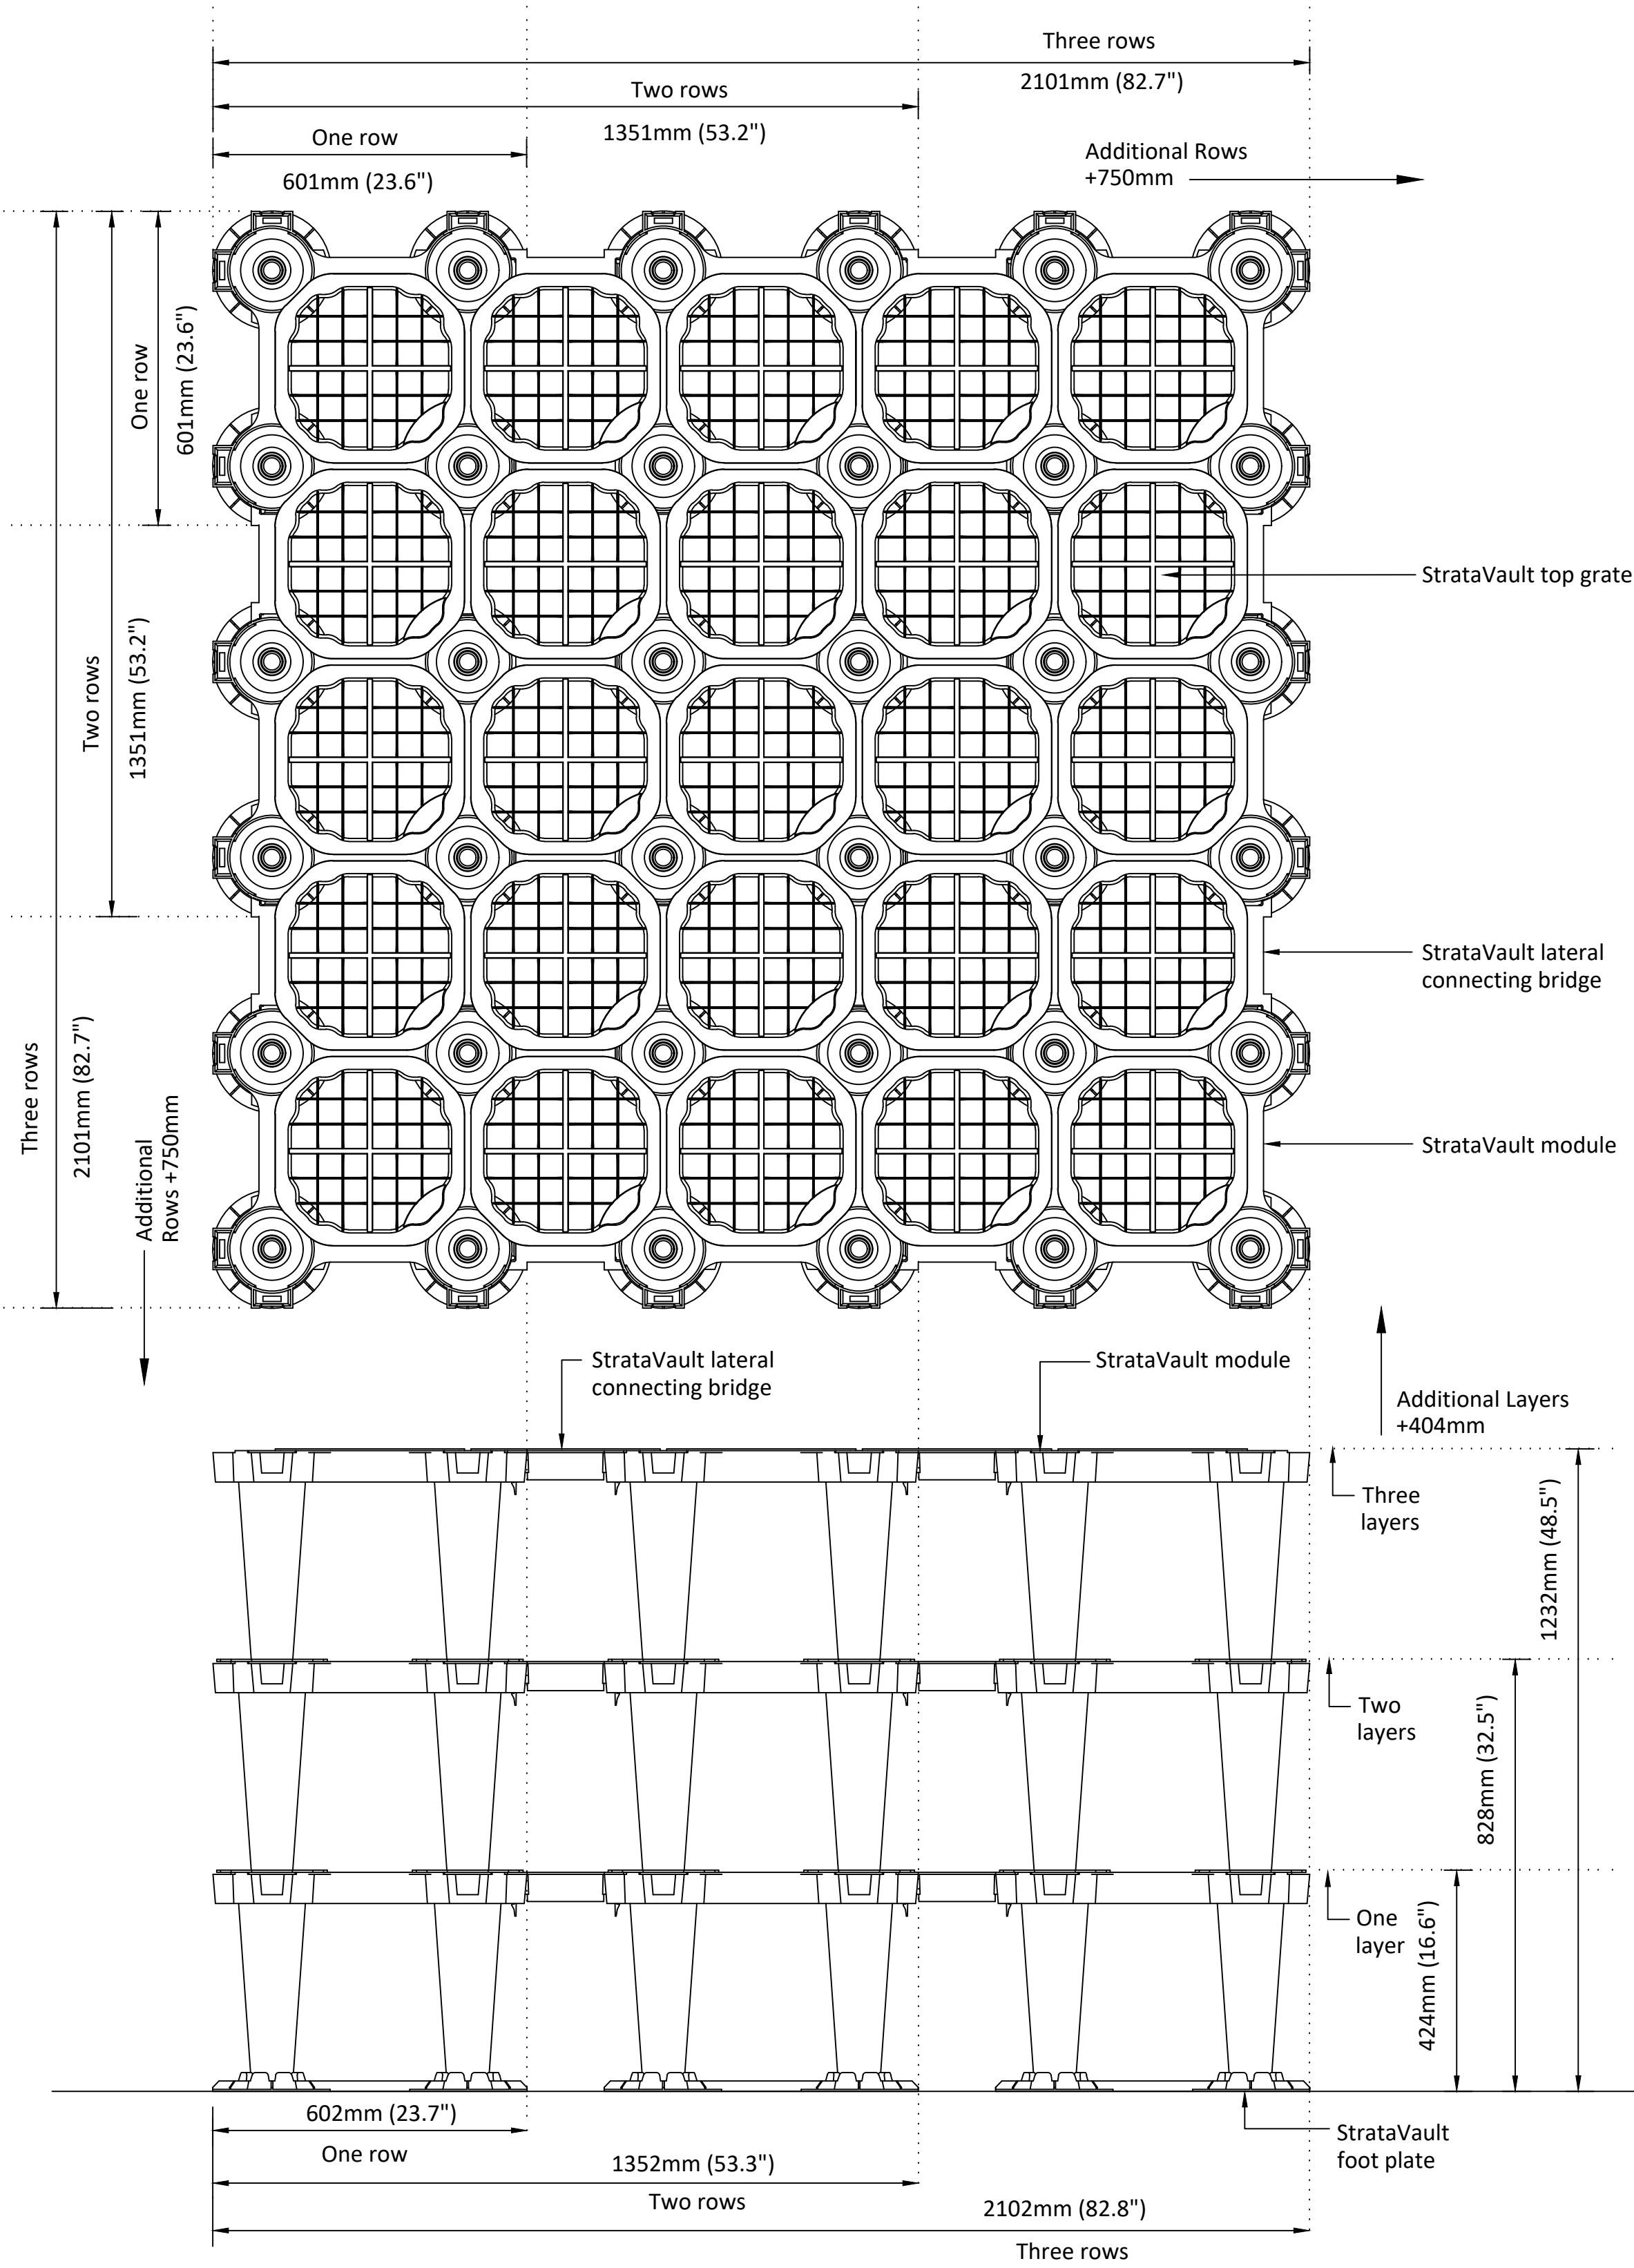


Standard Footplate - Section View

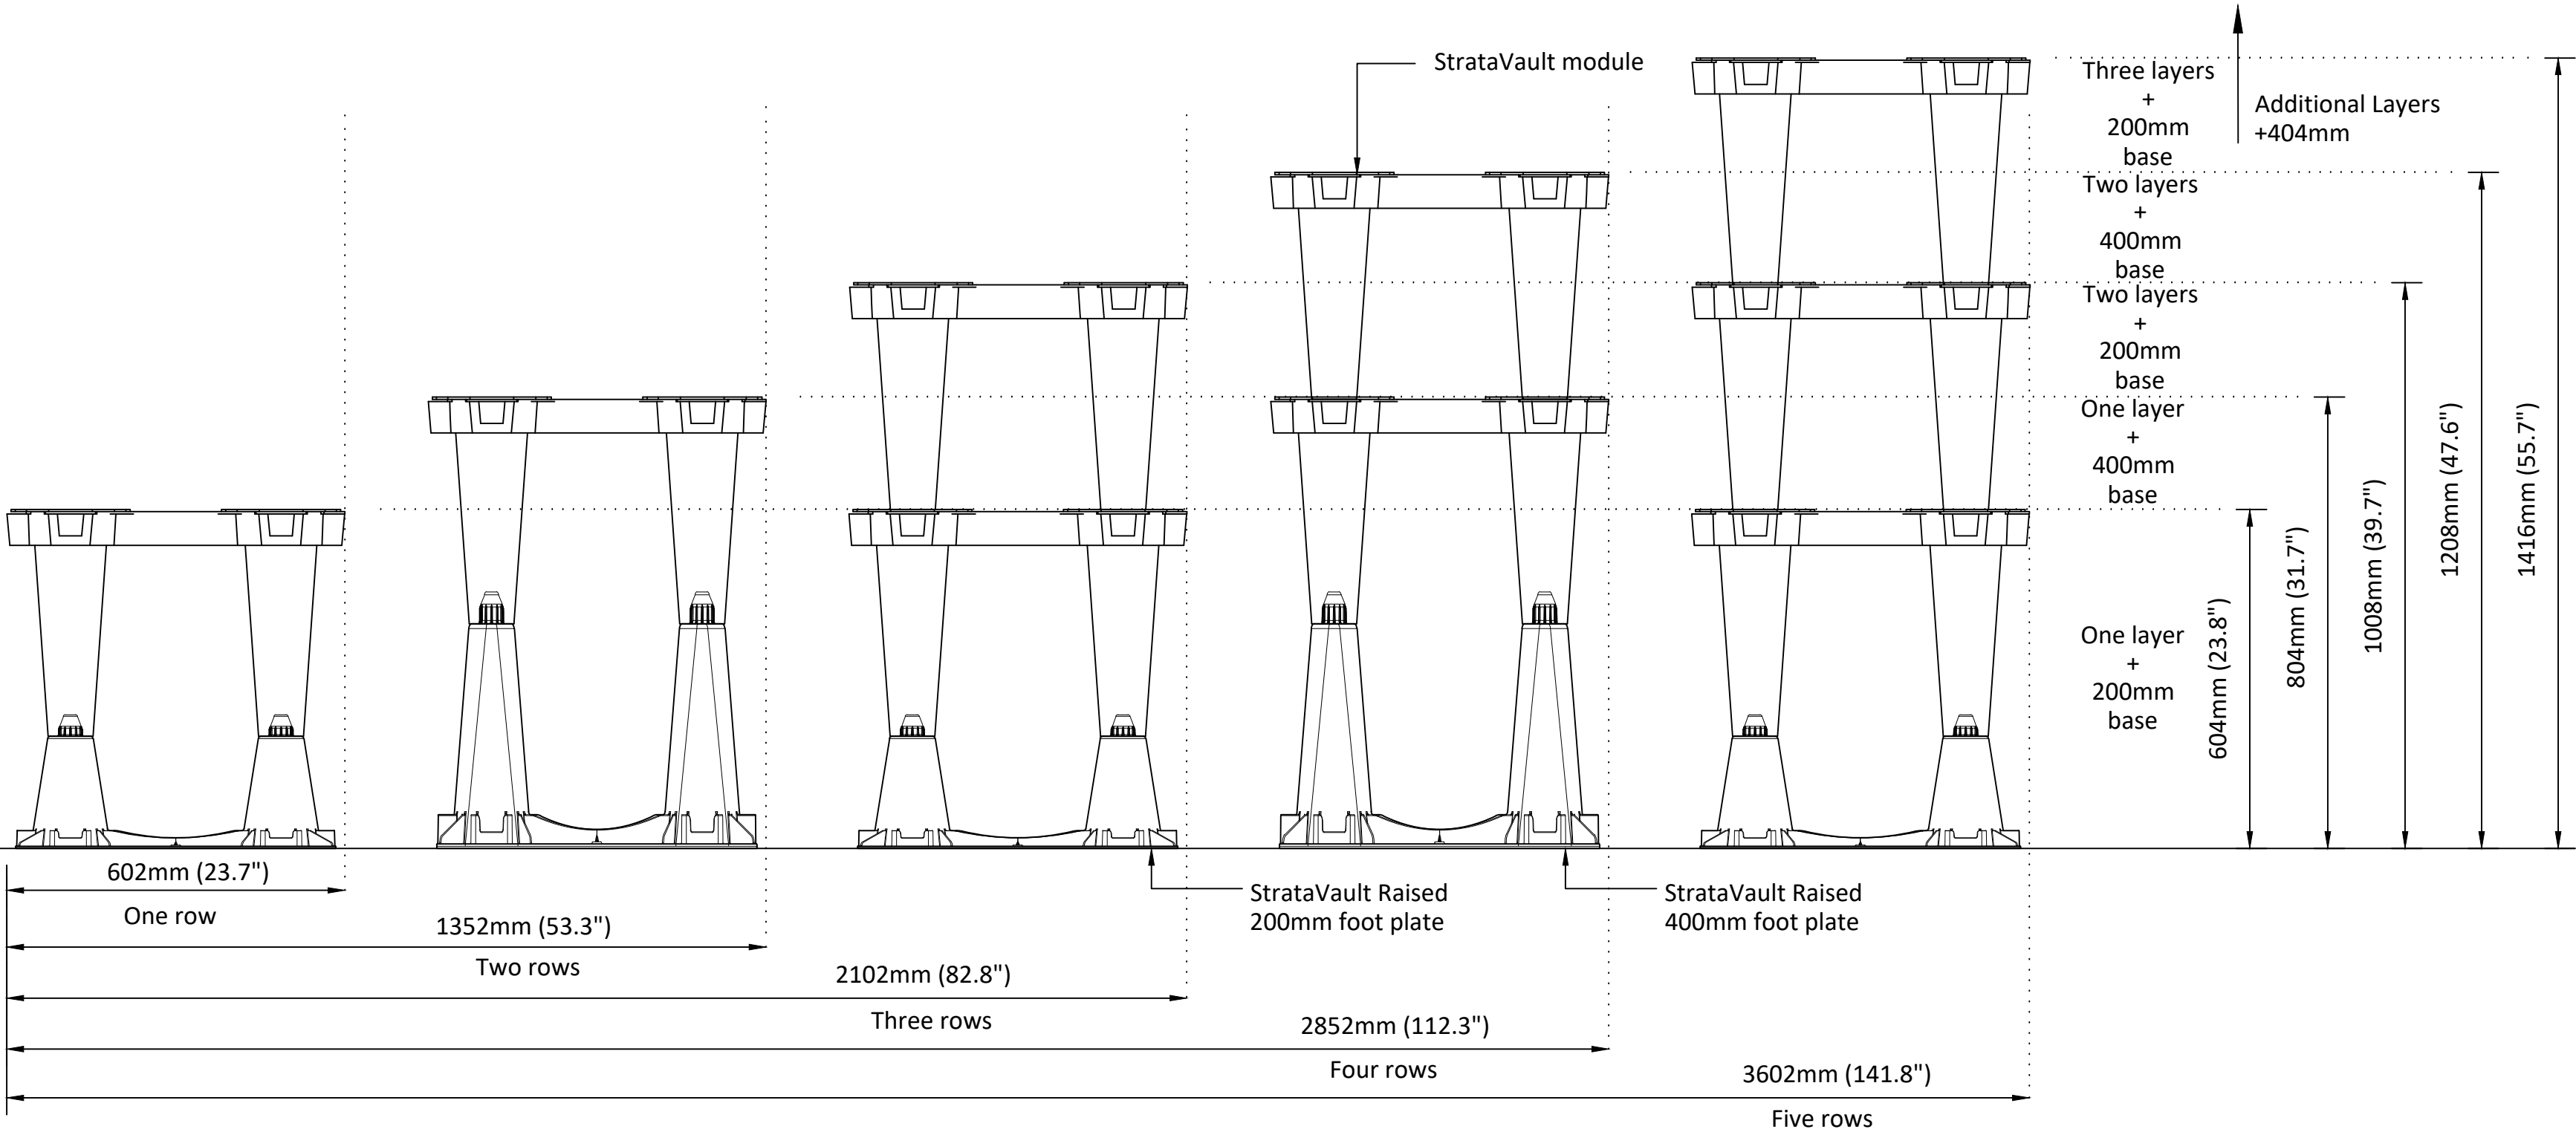

Raised Footplate - Section View



Single module assembly

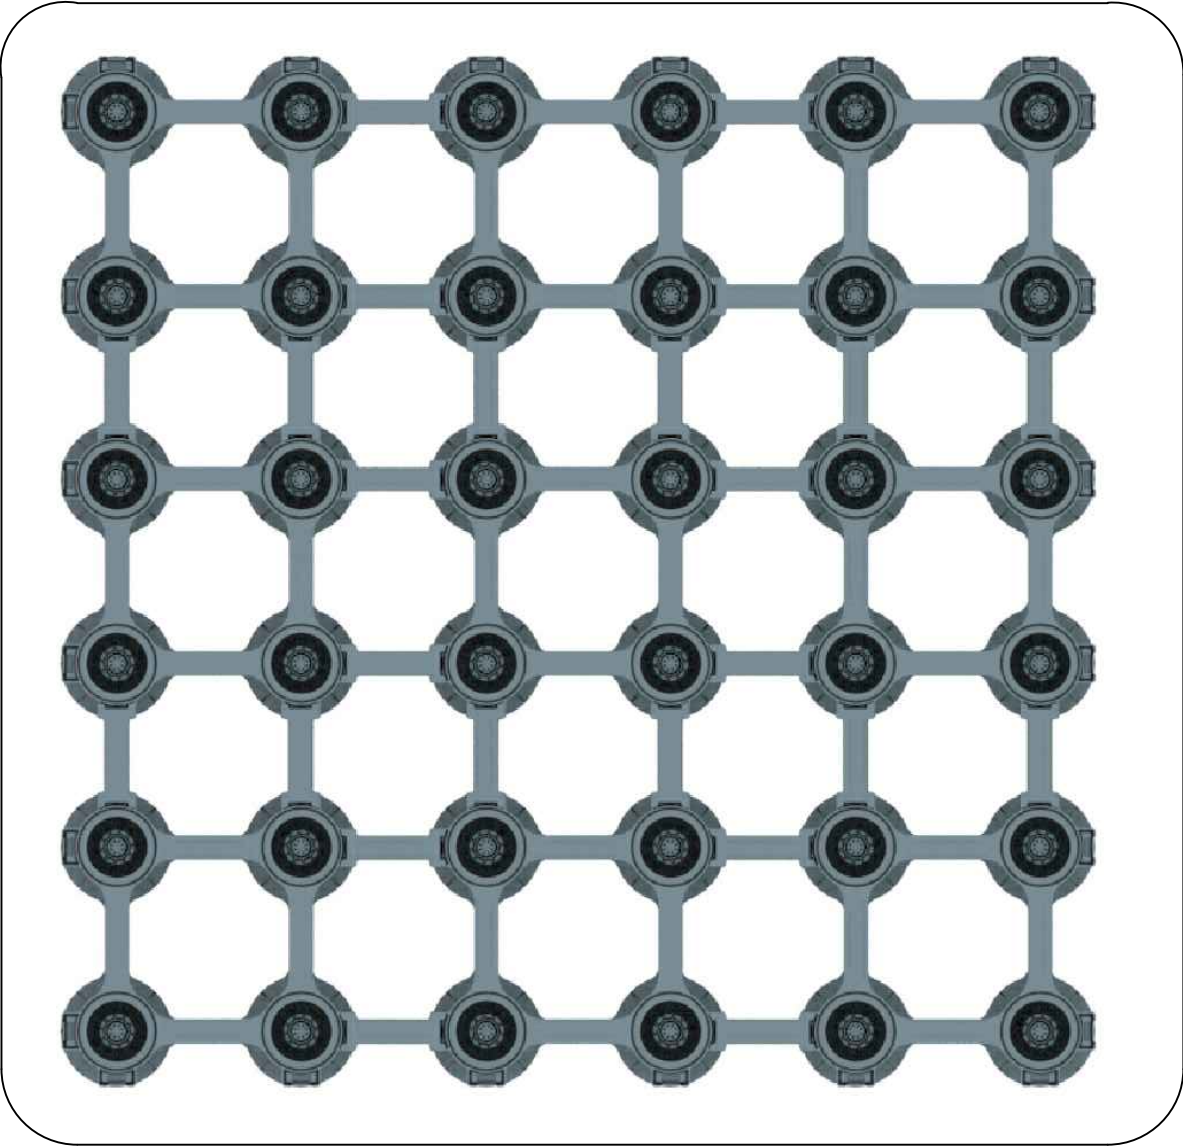


Patents and Designs pending and granted worldwide

DISCLAIMER All foundation details to be verified by qualified project engineer. the manufacturer disclaims liability resulting from any loss or damage incurred from their products, or their installation method, either direct or consequential.

AutoCAD FILE.

CIVILCAD FILE.

No.	Date	Amendment Details	Initial

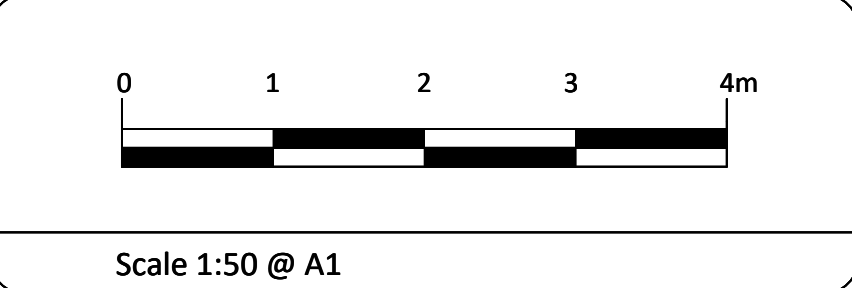

Job Name:
Construction Details for
StrataVault™ Generation 6
Structural Cell System

Sheet no: 1 OF 1

Surveyed by:

Geotechnical by:

Datum:

Scale: as shown

Designed:

Checked:

Drawn:

Approved:


transforming grey spaces into green

Client: CITYGREEN URBAN LANDSCAPE SOLUTIONS

Drawing Title:
CONSTRUCTION WIDTHS FOR
STRATAVAULT MODULES

Dwg No:

Amdt.